


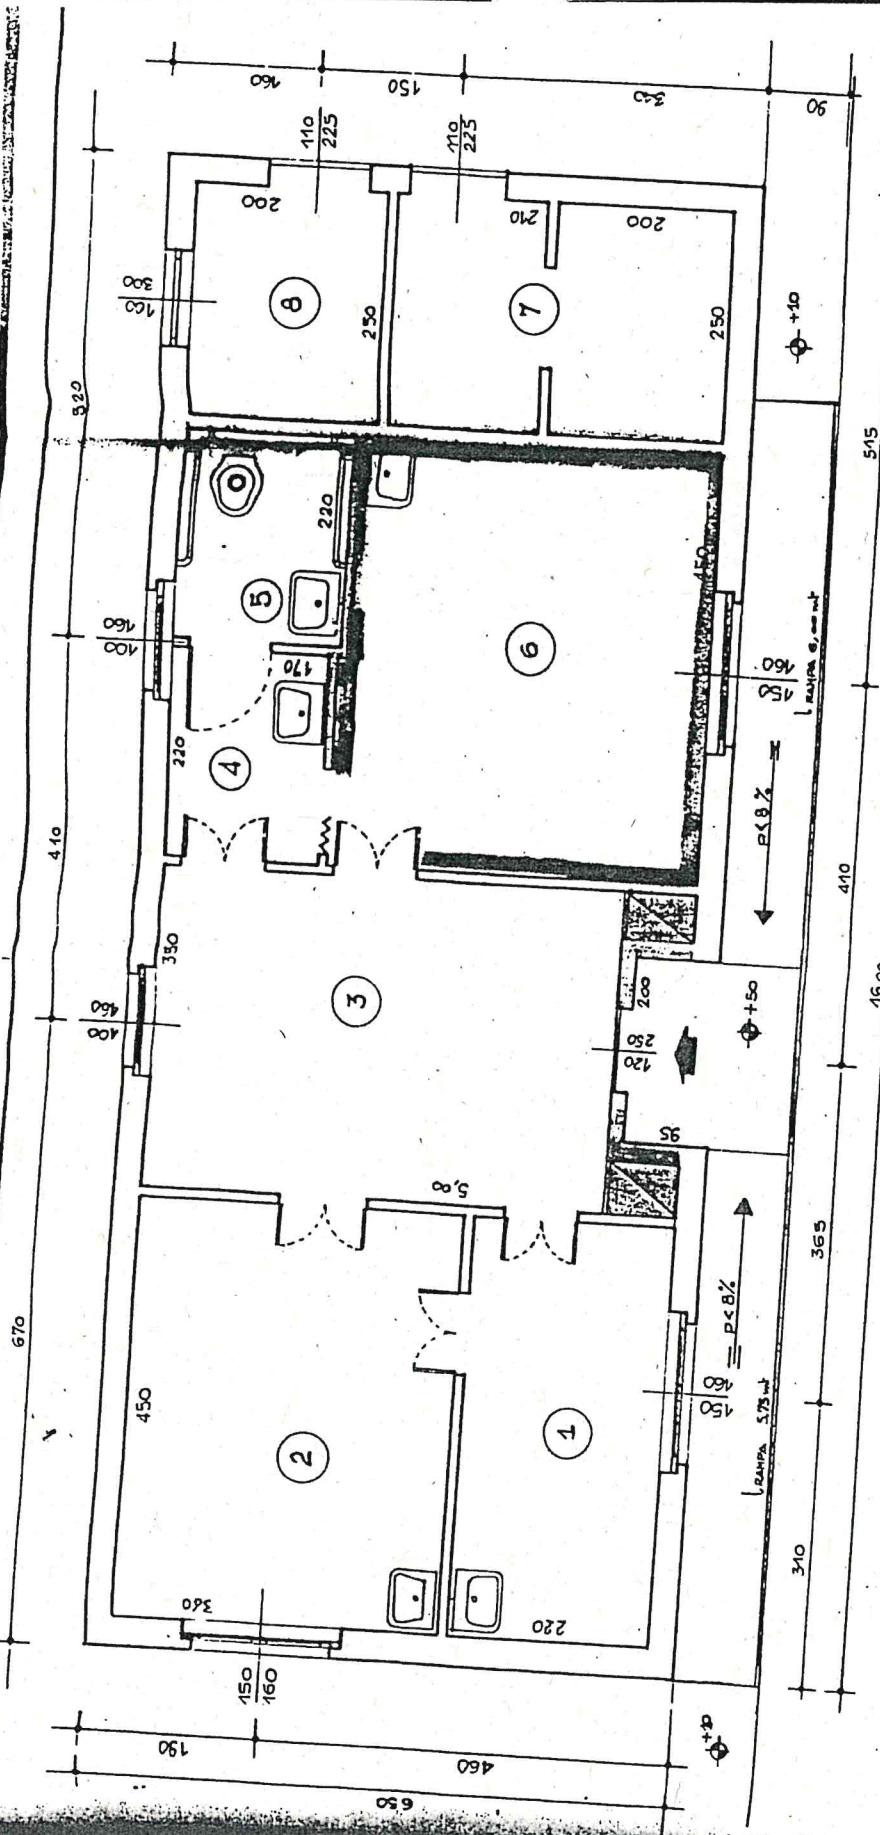

PIANTA - PROGETTO - Scala 1:100



| N° | LOCALI                    | SUPERFICIE | SUP. FINISTRE | R.A.I. |
|----|---------------------------|------------|---------------|--------|
